

The Borough of Penbrook
 For
 SANITARY SEWER SYSTEM
 Duphin County, PA




RETTEW ASSOCIATES, INC.
 5031 BROAD LN. SUITE 111, HARRISBURG, PA 17103
 PHONE: (717) 657-2525 • FAX: (717) 657-8833
 WWW.RETTEW.COM

CLIENT
 BOROUGH OF PENBROOK
 HARRISBURG, PA 17103
 TELE: (717)-233-3733

DATE: 11/10/10
 DRAWN BY: [blank]
 CHECKED BY: [blank]
 SCALE: 1" = 400'

NO.	DATE	REVISION

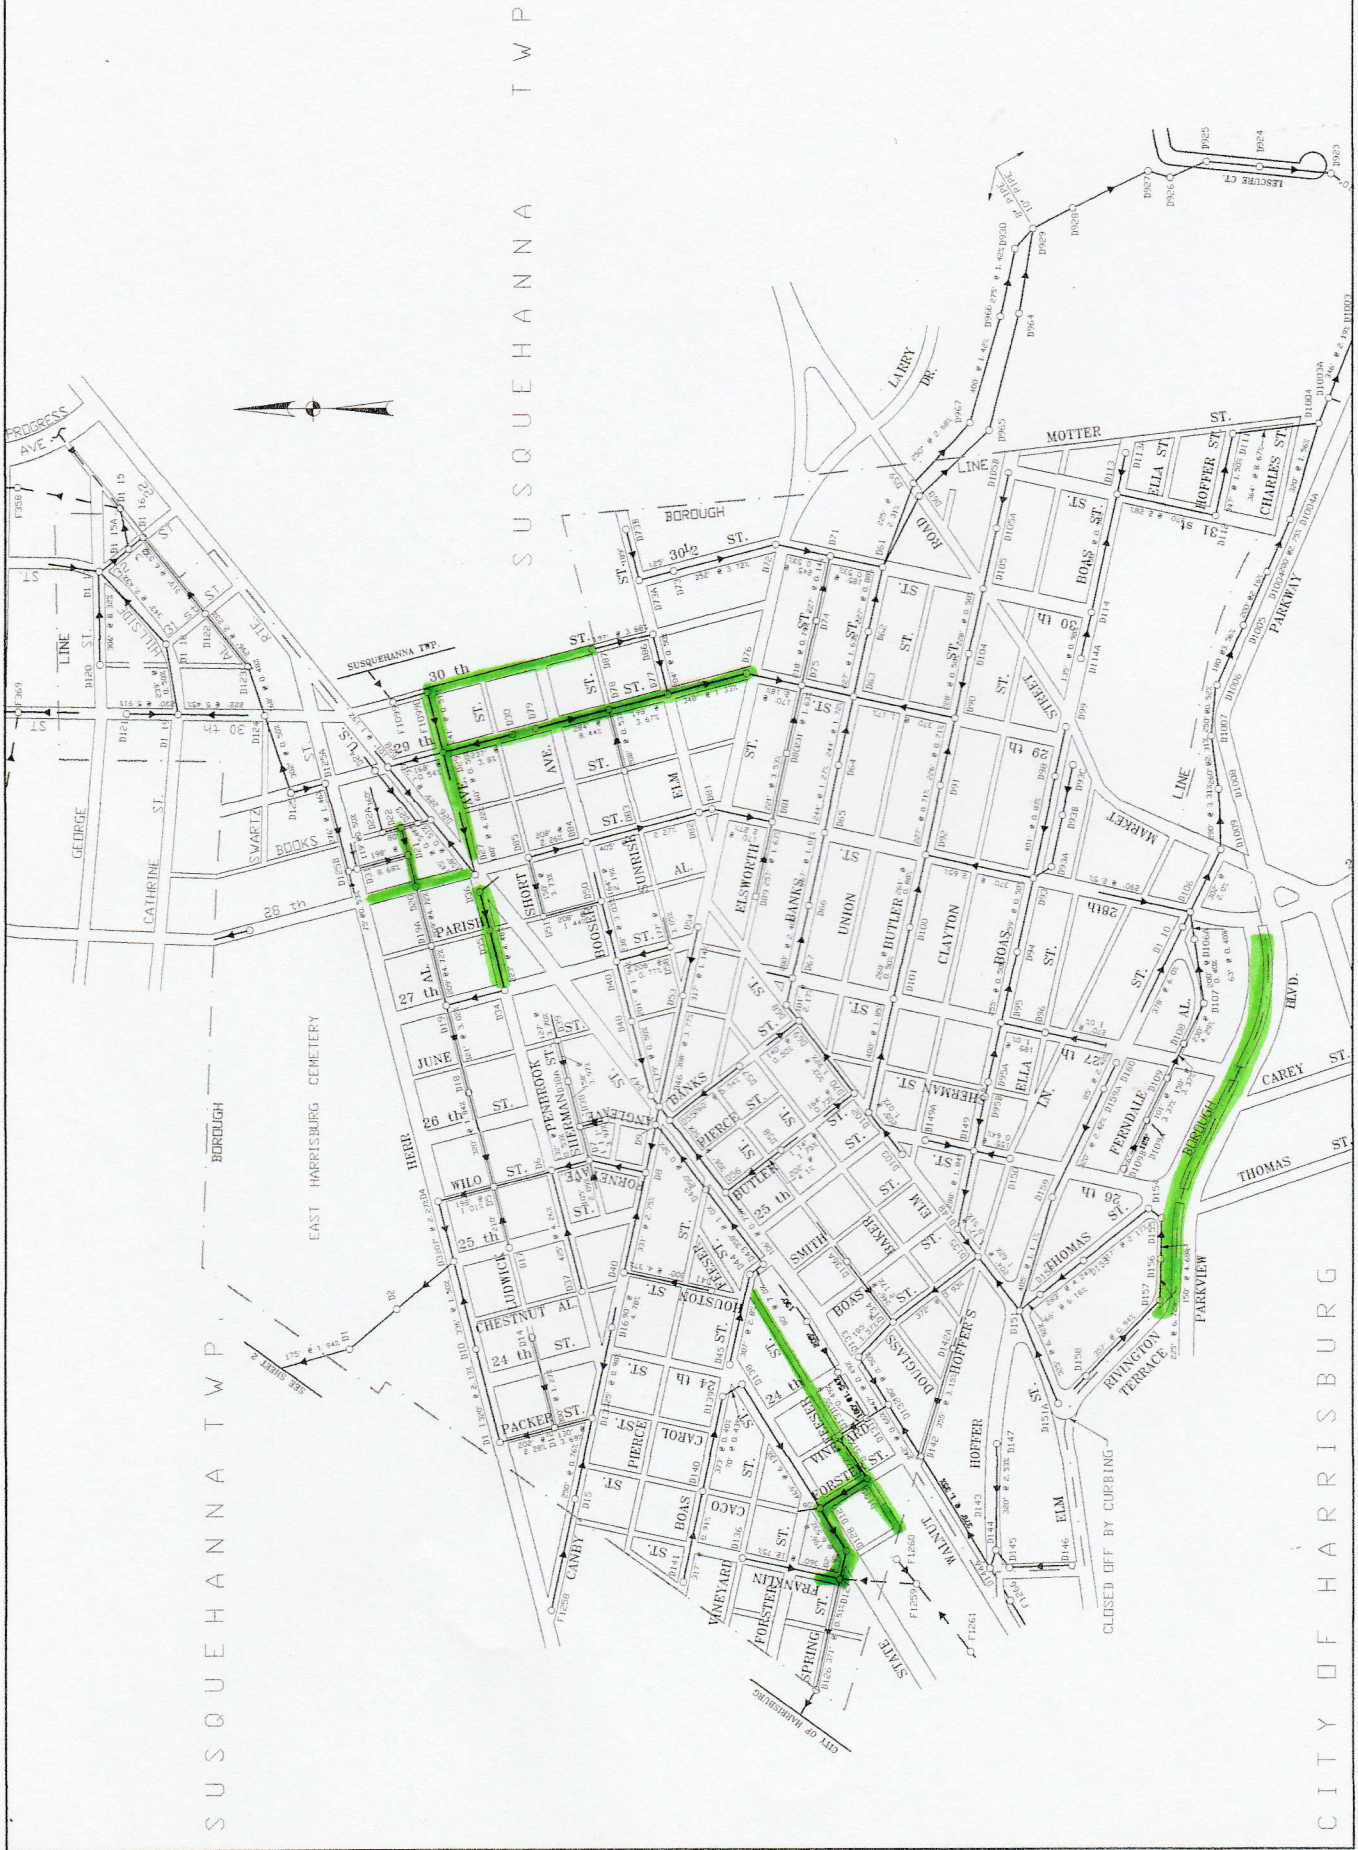

SUSQUEHANNA TWP

CITY OF HARRISBURG